




**ARCHITECTS  
& INTERIOR  
DESIGNERS**  
210, 10190 - 104 St.  
Edmonton, Alberta  
Canada T5J 1A7  
Tel: (780) 423-8606  
Fax: (780) 429-3962

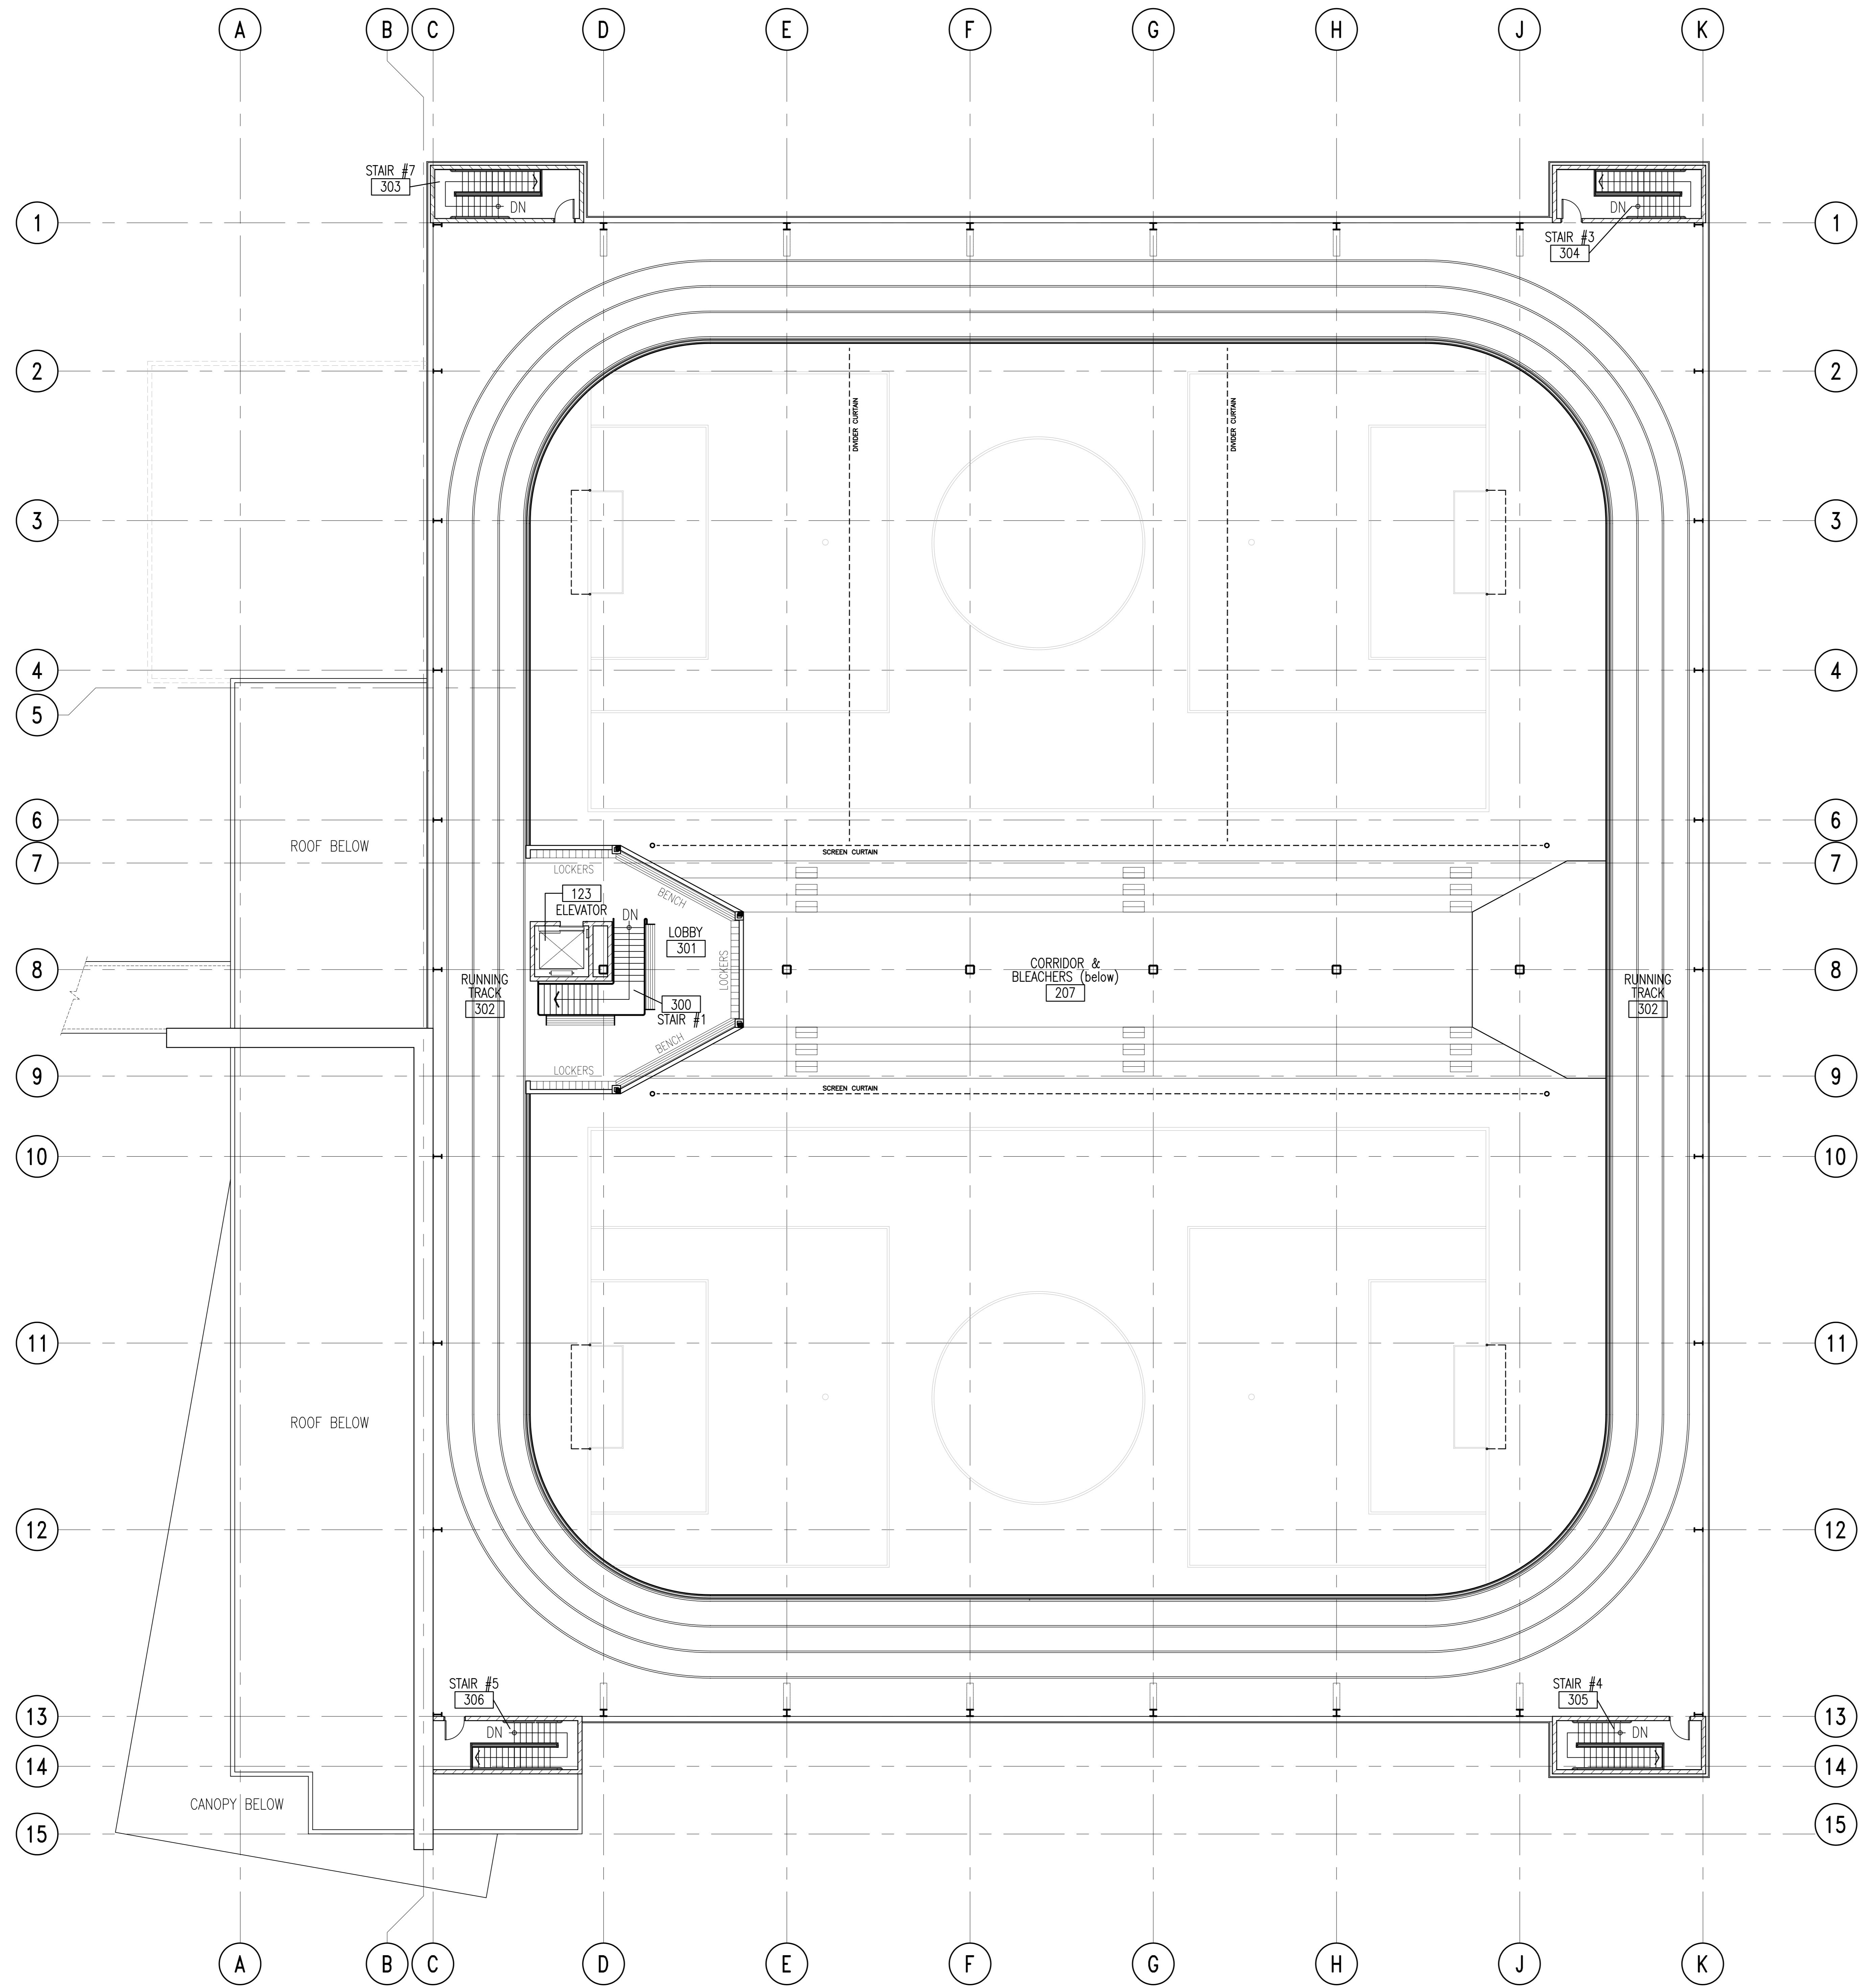

NO	DATE	DESCRIPTION
1	Apr 27, 10	ISSUED FOR DEVELOPMENT PERMIT

**REVISIONS**

SEAL / PERMIT

PROJECT  
**NORTH BATTLEFORD RECREATION CENTER**  
NORTH BATTLEFORD, SASKATCHEWAN  
ADDRESS

SHEET TITLE  
**FIELD HOUSE  
THIRD FLOOR PLAN**

Drawn	Checked
-------	---------

Project No.	Date
-------------	------

Scale 1:100	Sheet No. <b>A230</b>
----------------	--------------------------